


nr 2

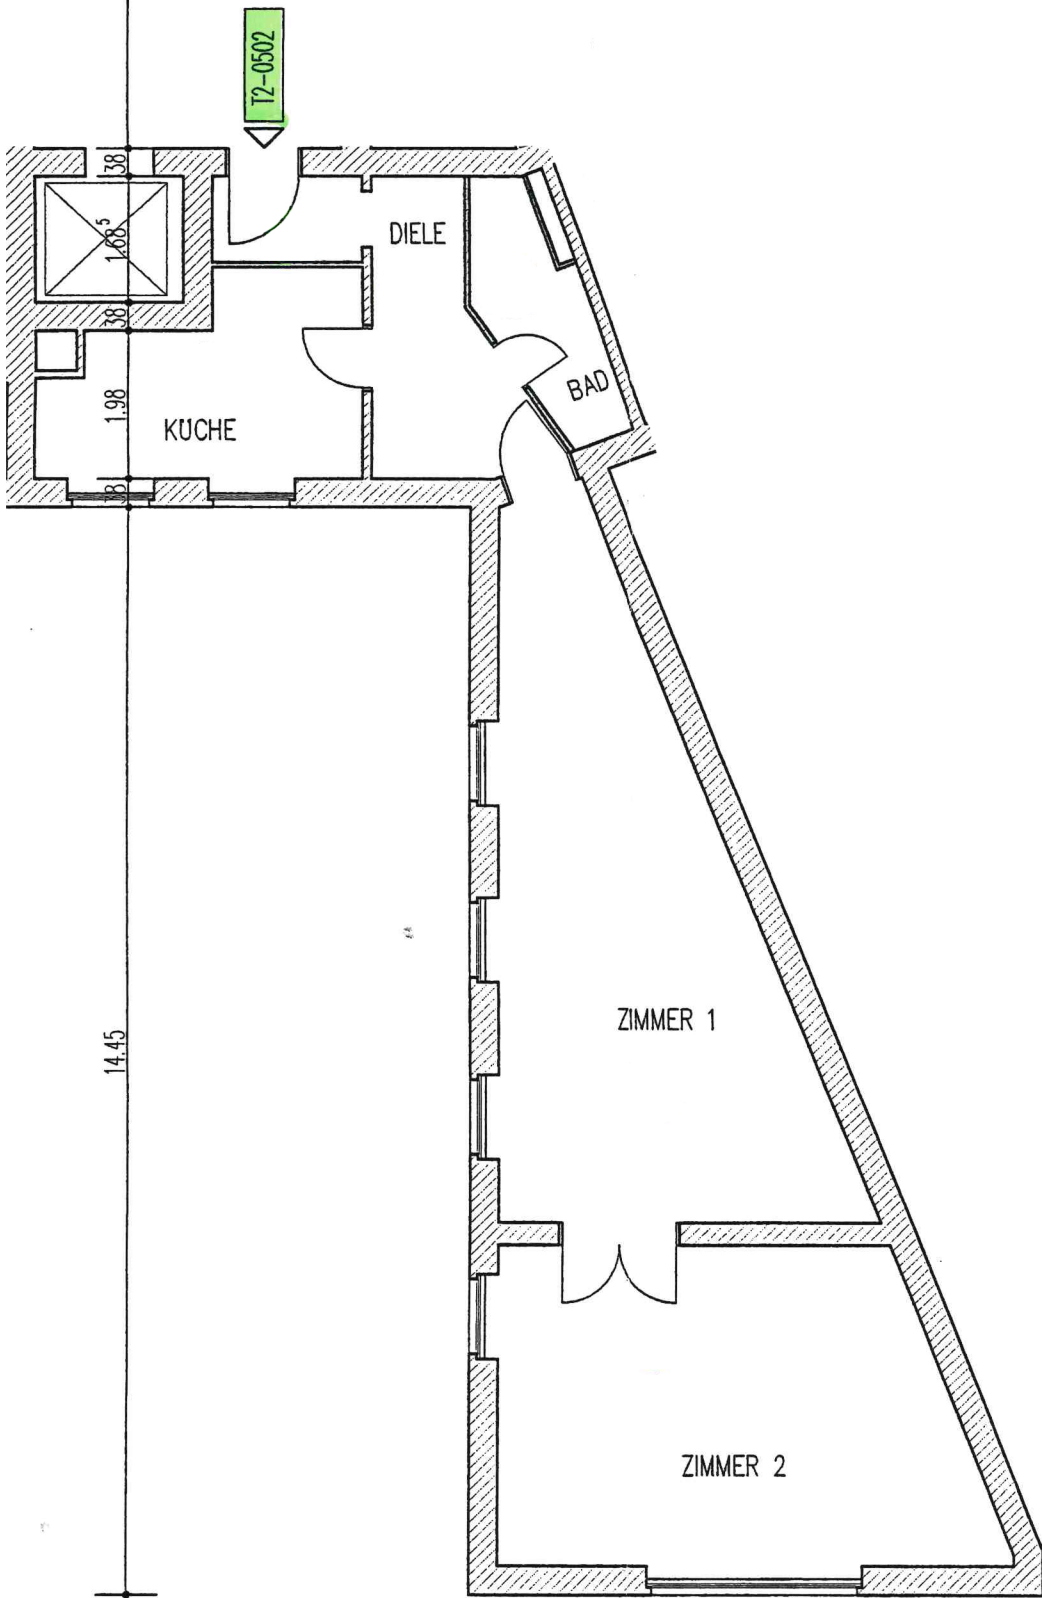

T2-0502

14.45

1.98

1.38

1.38

1.38

KUCHE

DIELE

BAD

ZIMMER 1

ZIMMER 2

3.97<sup>5</sup>

1.85

14.37<sup>5</sup>

60

29.35

38

4.03

38

1.91

6<sup>5</sup>

1.67<sup>5</sup>

25

2.33

38

7.58