


OC
1:50
ALB 26/10
10/11

STRONGAUNAS
DECKLE LED
WARM WEISS

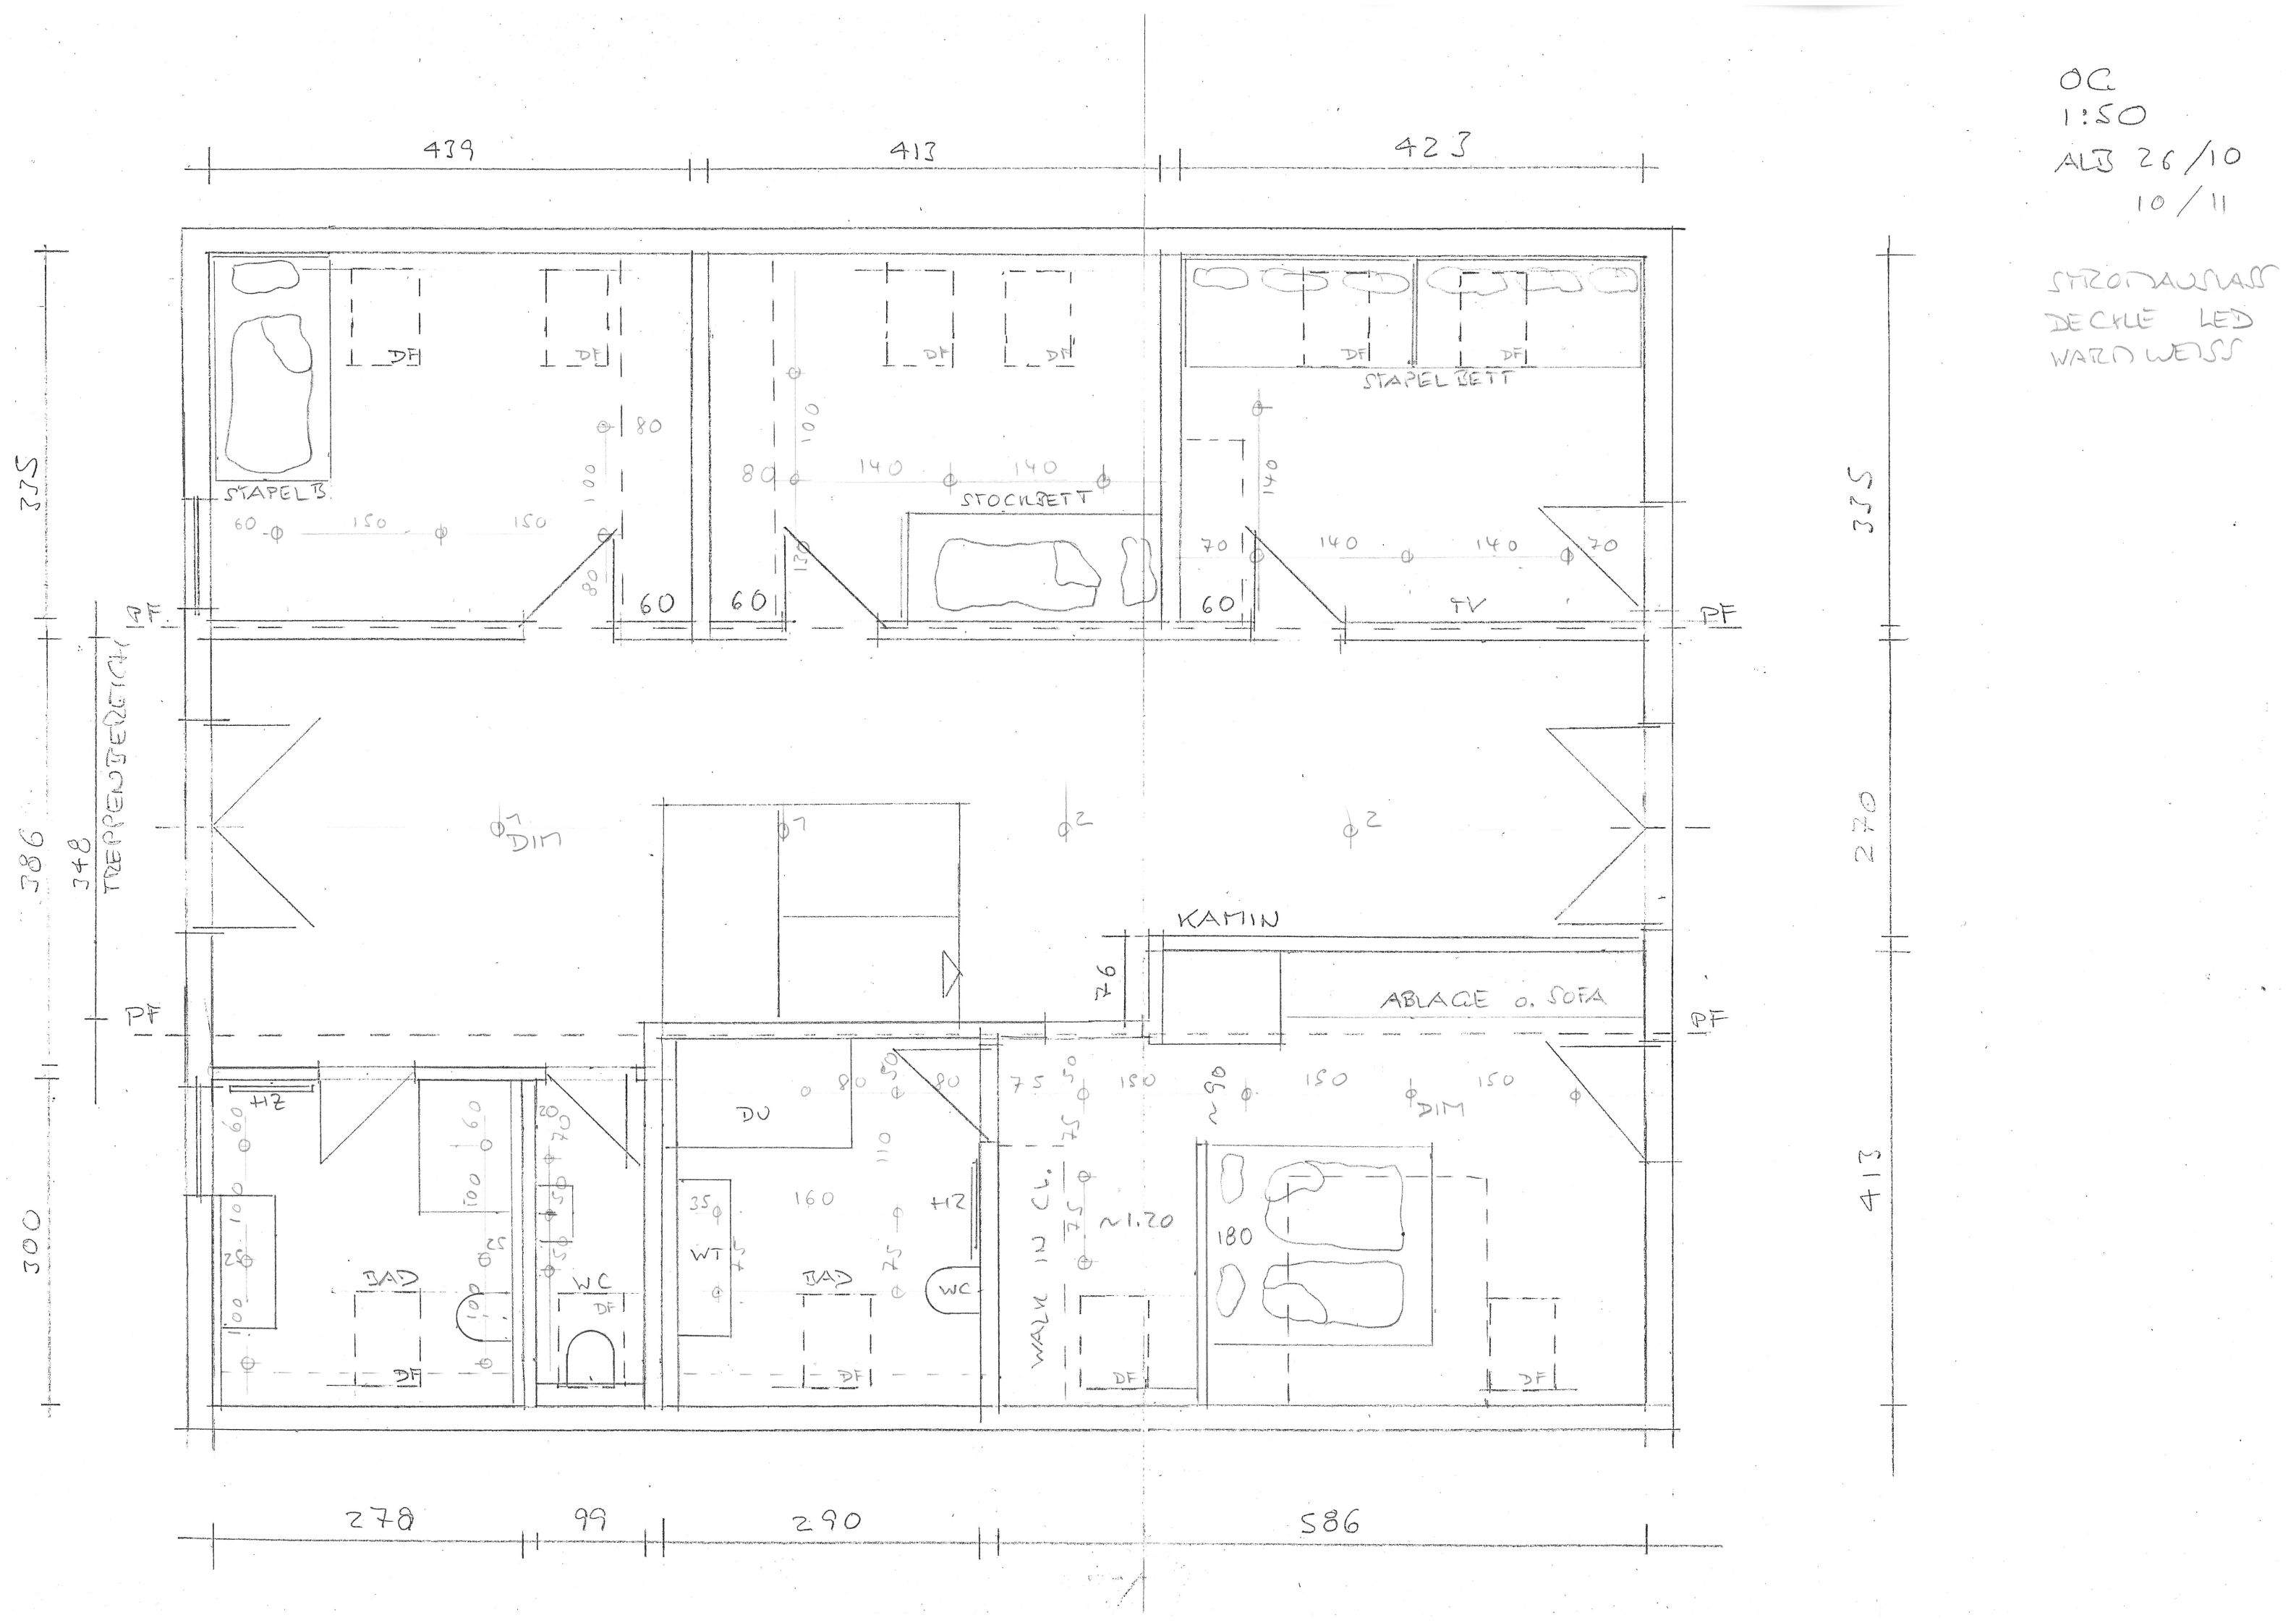

EG
 1:50
 ALB 26/10
 10/11
 SPOTS LED
 DECNE
 WANDWERS

